


Woolen mill

PLATE I

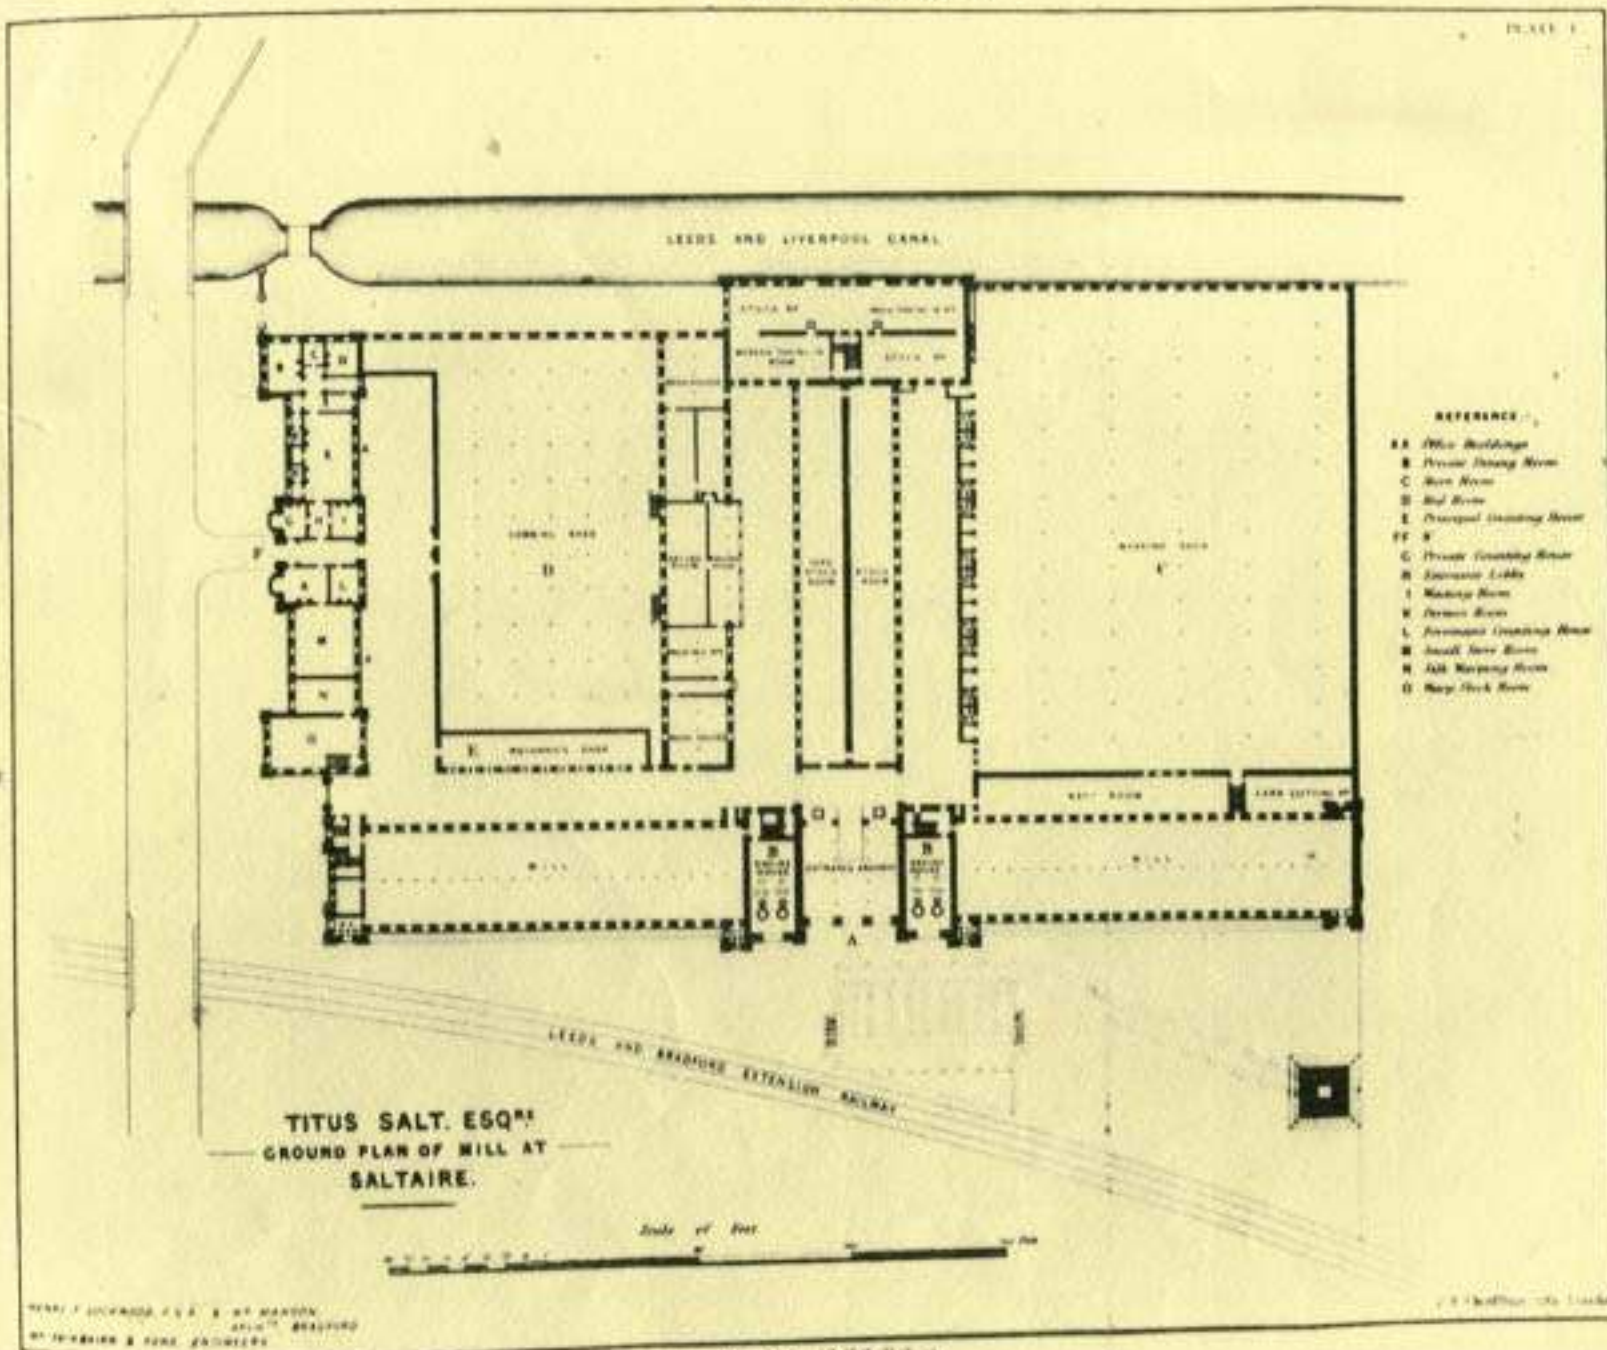

- REFERENCE

TITUS SALT, ESQ.<sup>TS</sup>  
GROUND PLAN OF MILL AT  
SALTAIRE.

Scale of Feet




